


EXISTING LEGEND


ITEM	EXISTING
PROPERTY LINE	---
PROPERTY CORNER	●
SPOT ELEVATIONS	⊕
CONTOURS	---33---
BUILDING(S)	▭
LIGHT	⊙
CABLE-TV	---EX-CATV---
ELECTRIC-OVERHEAD (POLE)	---EX-OHE---
ELECTRIC-UNDERGROUND (POLE)	---EX-UGE---
FIBER OPTIC	---EX-FO---
GAS (VALVE)	---EX-G---
SANITARY SEWER	---EX-S---
STORM DRAIN	---EX-SD---
TELEPHONE-OVERHEAD (POLE)	---EX-OHT---
TELEPHONE-UNDERGROUND	---EX-UGT---
WATER	---EX-W---
FENCE	---EX-F---
TREES/SHRUB	⊕
TREELINE	~
SOIL BORING	⊕
PARKING SPACE COUNT	⊕
TRAVERSE STATION	⊕
SIGN	⊕
BENCHMARK	⊕

SHEET INDEX

- C-01 EXISTING CONDITIONS
- C-02 OVERALL
- C-03 DETAILED VIEW-1
- C-03A DETAILED VIEW-2
- C-03B DETAILED VIEW-3
- C-03C DETAILED VIEW-4

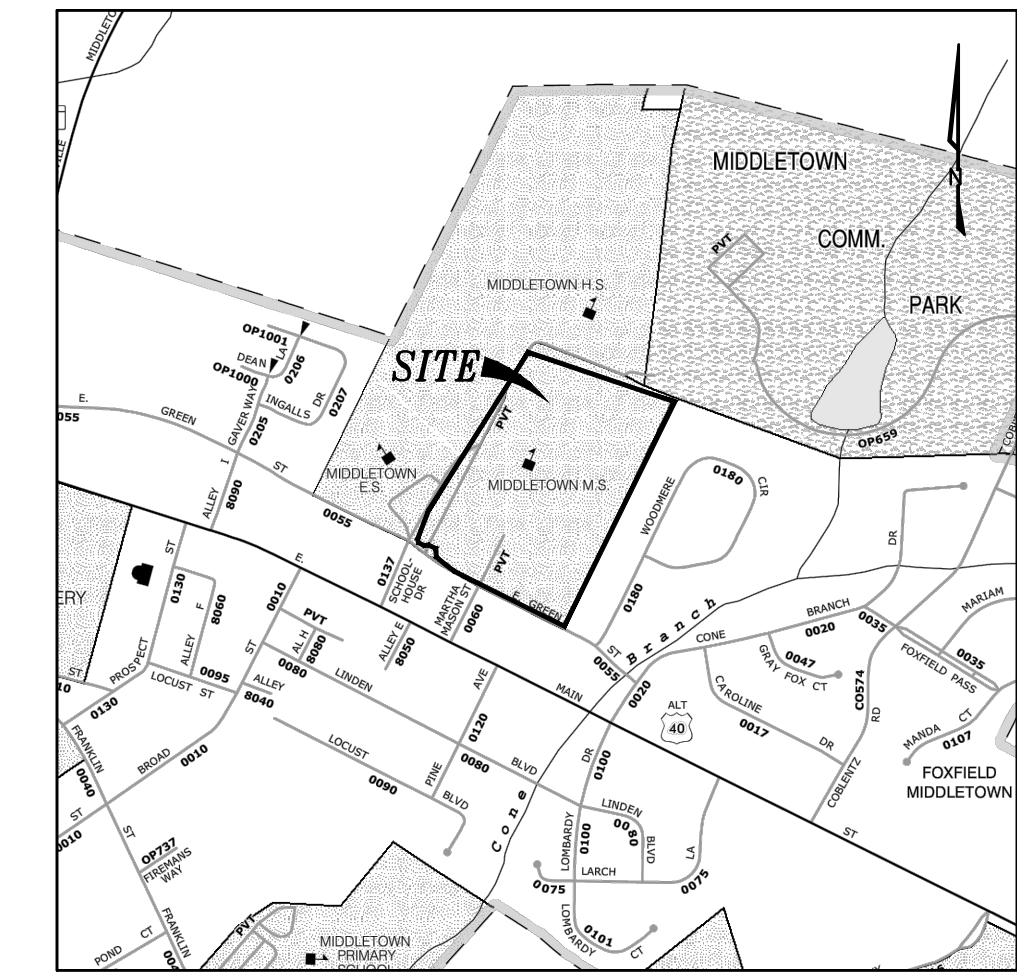


VICINITY MAP
SCALE: 1"=1000'
MIDDLETOWN ROUTE NUMBER
INDEX MAP
MIDDLETOWN MAP NO. C9A
PUBLISHED 2017

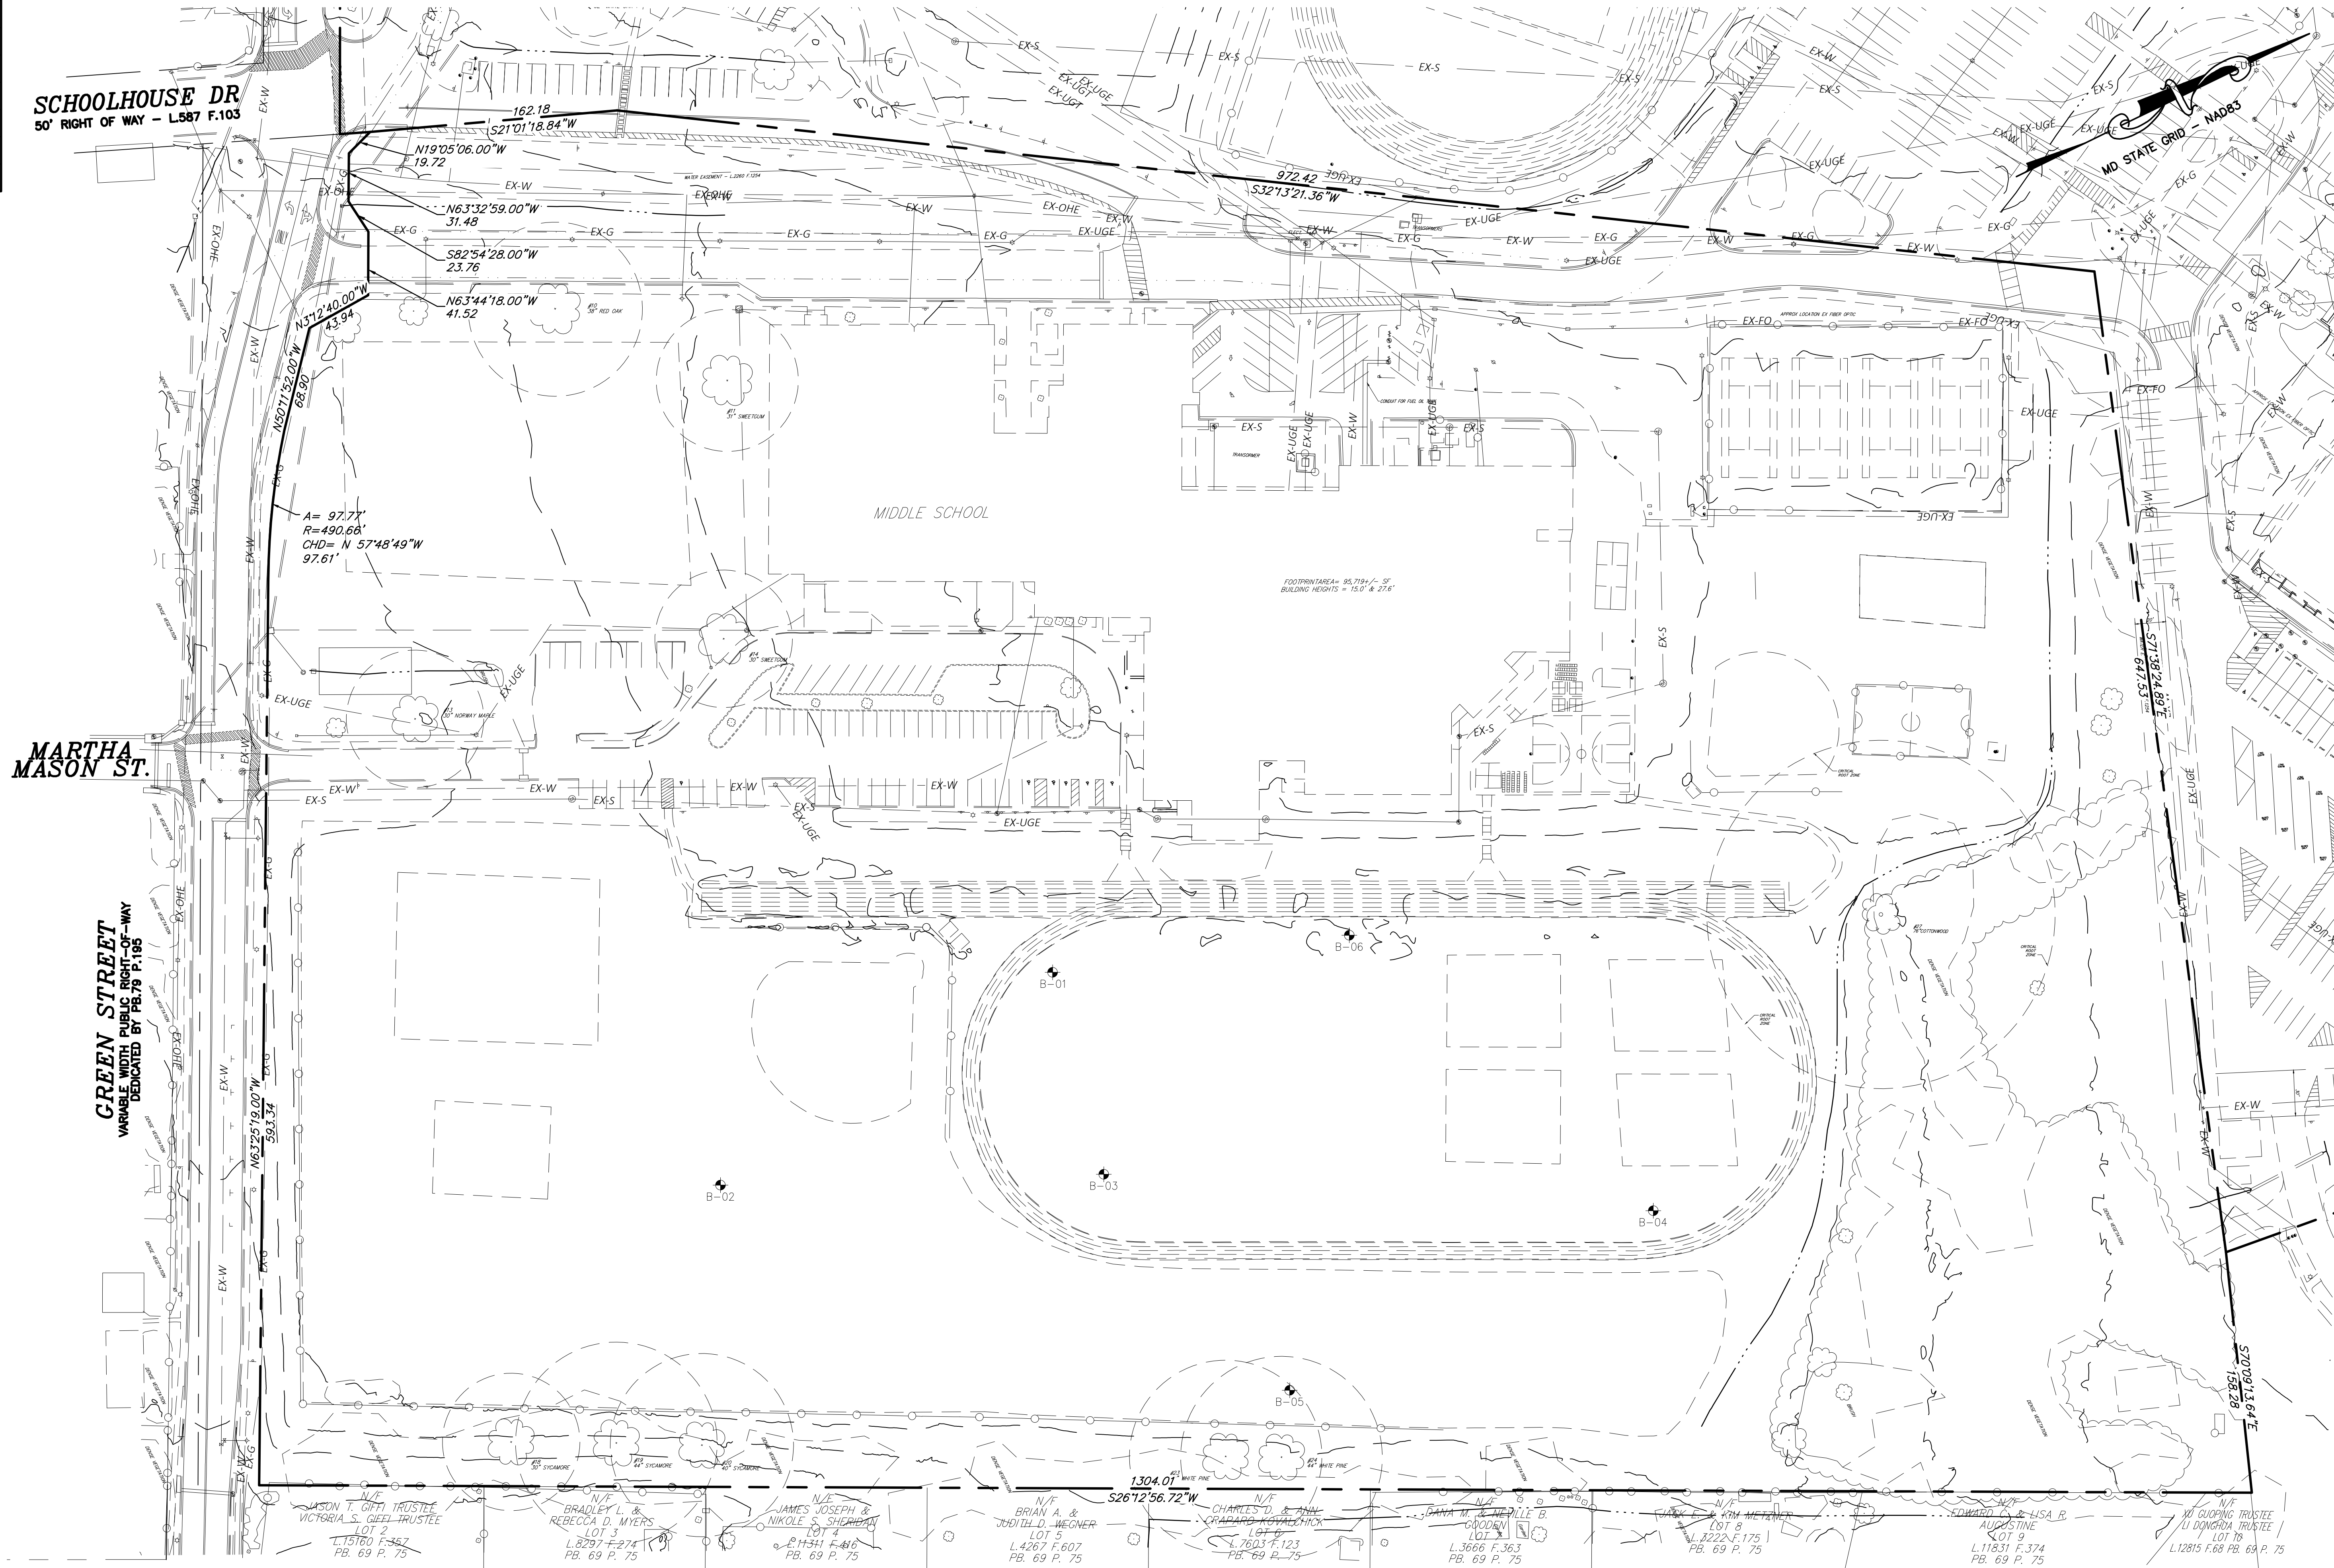

BENCHMARK TABLE

ID	EASTING	NORTHING	ELEV
LC1	1,160,433.94	647,351.74	615.60
FLY#186	1,161,705.66	648,450.2	628.97
FLY#200	1,161,242.76	648,310.05	623.05
FLY#206	1,160,944.13	647,916.42	621.01
FLY#211	1,160,797.17	647,727.44	620.25
HVS	1,161,072.25	648,135.87	619.95
HV6	1,161,977.94	647,768.29	609.46

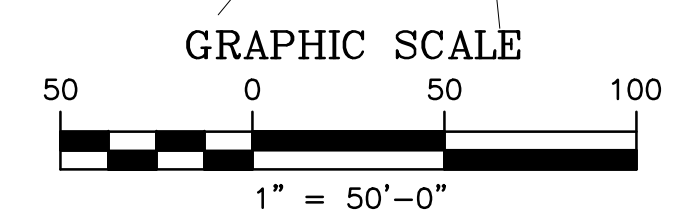

Frederick County
Public Schools

Middletown Elementary
School and Middle
School Replacement

CANNONDESIGN

250 West Pratt Street Suite 2100
Baltimore, MD 21201
P: 410.234.1155
F: 410.234.1160

www.cannondesign.com

CannonDesign
Architect
250 West Pratt Street, Suite 2100
Baltimore, MD 21201
410.234.1155

ADTEK Engineers, Inc.
Civil Engineer
150 South East Street, Suite 201
Frederick, MD 21701
301.662.4408

Norton Land Design
Landscape Architect
5146 Dorney Hall Drive, 2nd Floor
Ellicott City, MD 21042
443.542.9199

CannonDesign
Structural Engineer
50 Fountain Plaza, Suite 200
Buffalo, NY 14202
716.773.6800

BKM
MEP Engineer
6300 Blair Hill Lane, Suite 400
Baltimore, MD 21209
410.323.0600

Culinary Advisors
Food Service
2094 Stockton Road
Phoenix, MD 21131
301.367.1984

NOT FOR
CONSTRUCTION

Professional Certification.
I certify that these documents were prepared or approved by
me, and that I am a duly licensed Professional Engineer
under the laws of the State of Maryland, license number
26524, expiration date: 07/19/2025.

Rev.	Description	Date

No.	Description	Date

Drawing Title:

**EXISTING
CONDITIONS**

Project No.: 007196.00 Checked by: SPB

C-01



Frederick County Public Schools

Middletown Elementary School and Middle School Replacement

CANNONDESIGN

250 West Pratt Street Suite 2100
Baltimore, MD 21201
P: 410.234.1155
F: 410.234.1160

www.cannondesign.com

CannonDesign
Architect

250 West Pratt Street, Suite 2100
Baltimore, MD 21201
410.234.1155

ADTEK Engineers, Inc.
Civil Engineer

150 South East Street, Suite 201
Frederick, MD 21701
301.662.4408

Norton Land Design
Landscape Architect

5146 Dorney Hall Drive, 2nd Floor
Ellicott City, MD 21042
443.542.9199

CannonDesign
Structural Engineer


50 Fountain Plaza, Suite 200
Buffalo, NY 14202
716.773.6800

BKM
MEP Engineer

6300 Blair Hill Lane, Suite 400
Baltimore, MD 21209
410.323.0600

Culinary Advisors
Food Service

2094 Stockton Road
Phoenix, MD 21131
301.367.1984

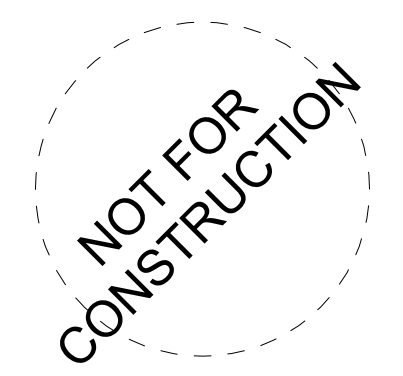

Professional Certification
I certify that these documents were prepared or approved by me, and that I am a duly licensed Professional Engineer under the laws of the State of Maryland, license number 26524, expiration date 07/19/2025.

Rev.	Description	Date

No.	Description	Date


Drawing Title:

OVERALL

Project No.: 007196.00 Checked by: SPB


C-02

© 2023 The Cannon Corporation

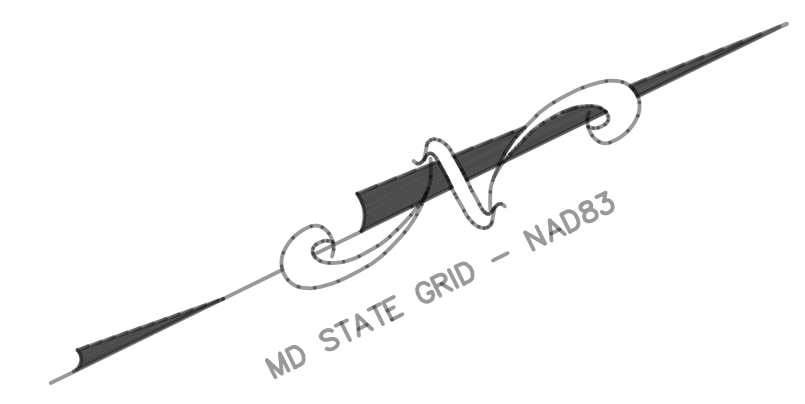


E
D
C
B
A

1 2 3 4 5 6

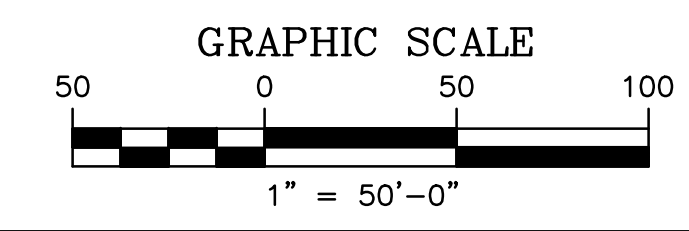

© 2023 The Cannon Corporation
All rights reserved. No part of this document may be reproduced, stored in a retrieval system, or transmitted in any form or by any means, electronic, mechanical, photocopying, recording, or by any information storage and retrieval system, without authorization by The Cannon Corporation.
12/1/2023, 4:05:25 PM

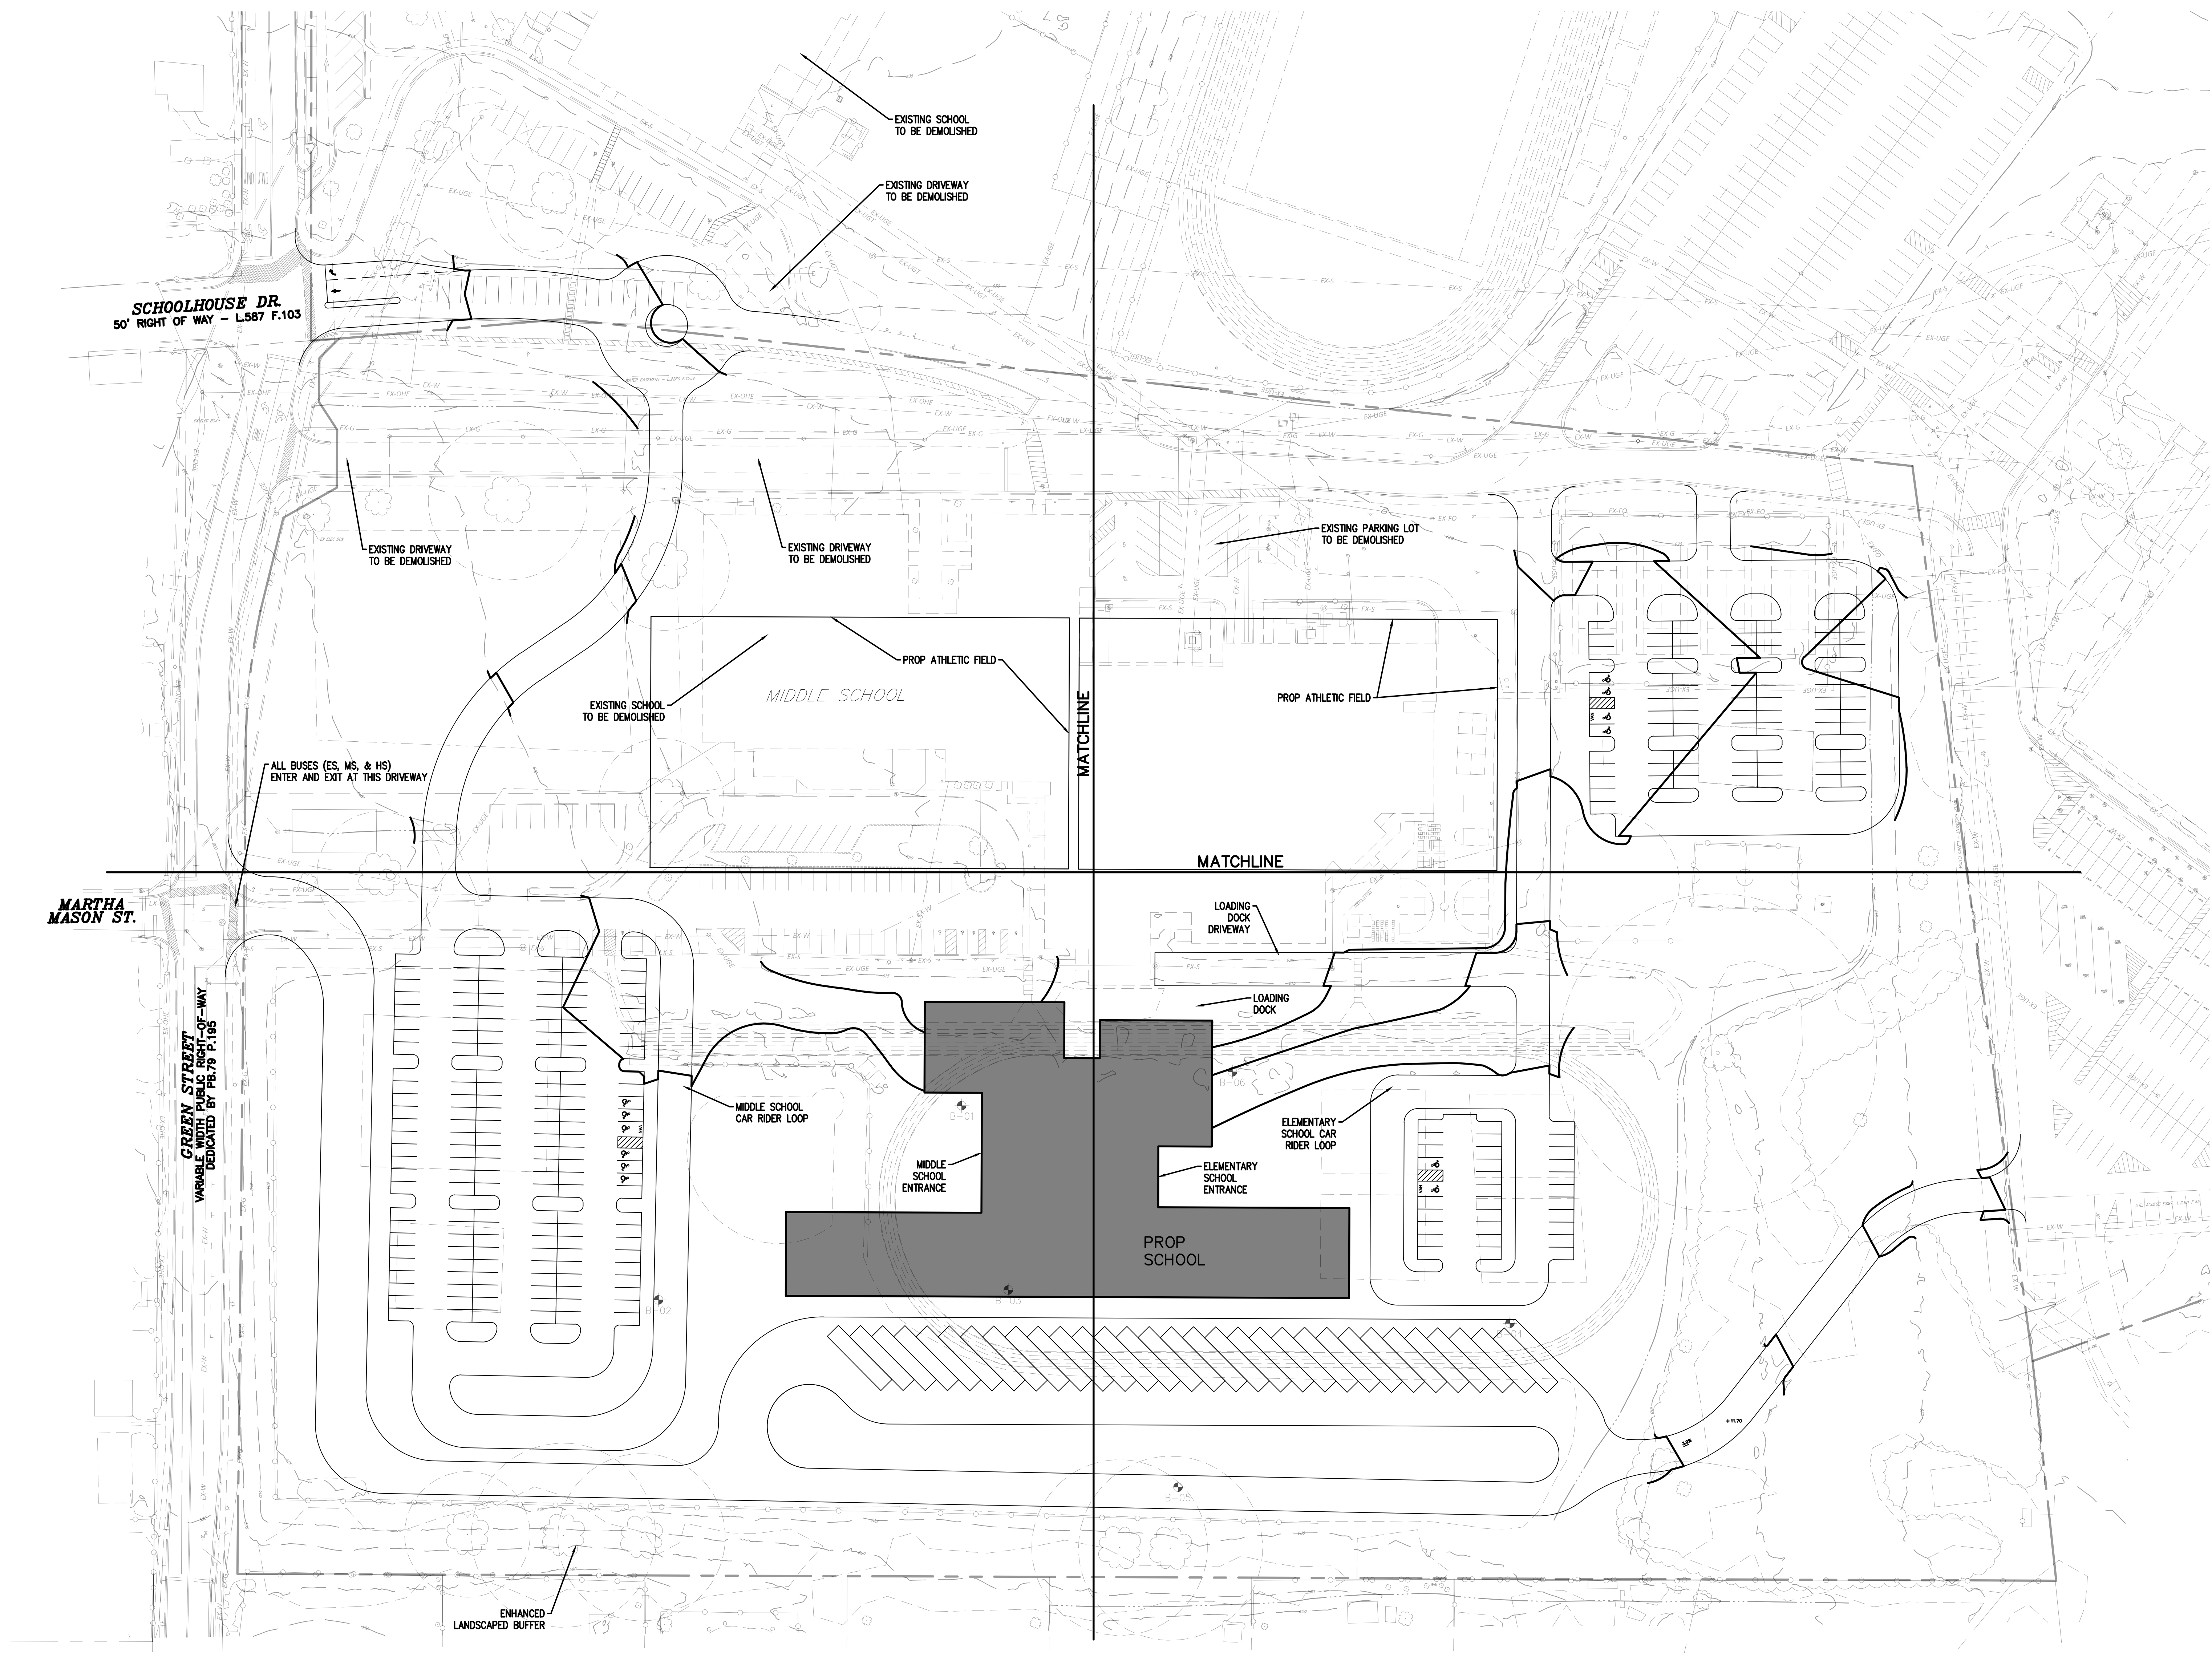



Frederick County Public Schools

Middletown Elementary School and Middle School Replacement

CANNONDESIGN

250 West Pratt Street Suite 2100
Baltimore, MD 21201
P: 410.234.1155
F: 410.234.1160

www.cannondesign.com

CannonDesign
Architect
250 West Pratt Street, Suite 2100
Baltimore, MD 21201
410.234.1155

ADTEK Engineers, Inc.
Civil Engineer
150 South East Street, Suite 201
Frederick, MD 21701
301.662.4408

Norton Land Design
Landscape Architect
5146 Dorney Hall Drive, 2nd Floor
Ellicott City, MD 21042
443.542.9199

CannonDesign
Structural Engineer
50 Fountain Plaza, Suite 200
Buffalo, NY 14202
716.773.6800

BKM
MEP Engineer
6300 Blair Hill Lane, Suite 400
Baltimore, MD 21209
410.323.0600

Culinary Advisors
Food Service
2094 Stockton Road
Phoenix, MD 21131
301.367.1984

NOT FOR CONSTRUCTION

Professional Certification
I certify that these documents were prepared or approved by me, and that I am a duly licensed Professional Engineer under the laws of the State of Maryland; license number 26524 expiration date 07/19/2025

Rev. Description Date

SCHEMATIC DESIGN 02/28/2024
No. Description Date



Drawing Title:

DETAILED VIEW-1

Project No.: 007196.00 Checked by: SPB


C-03

© 2023 The Cannon Corporation

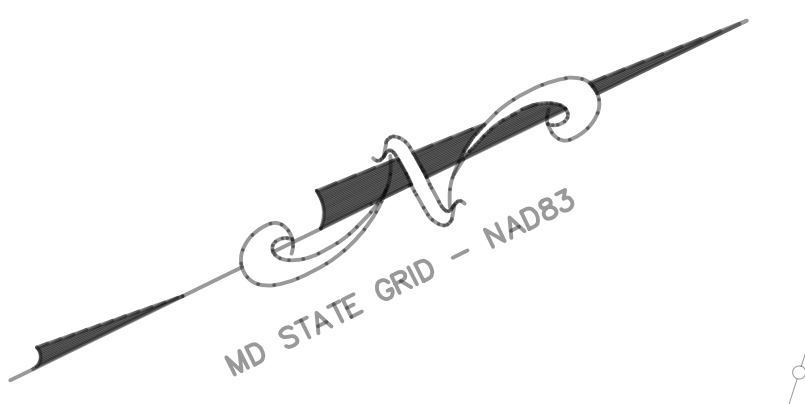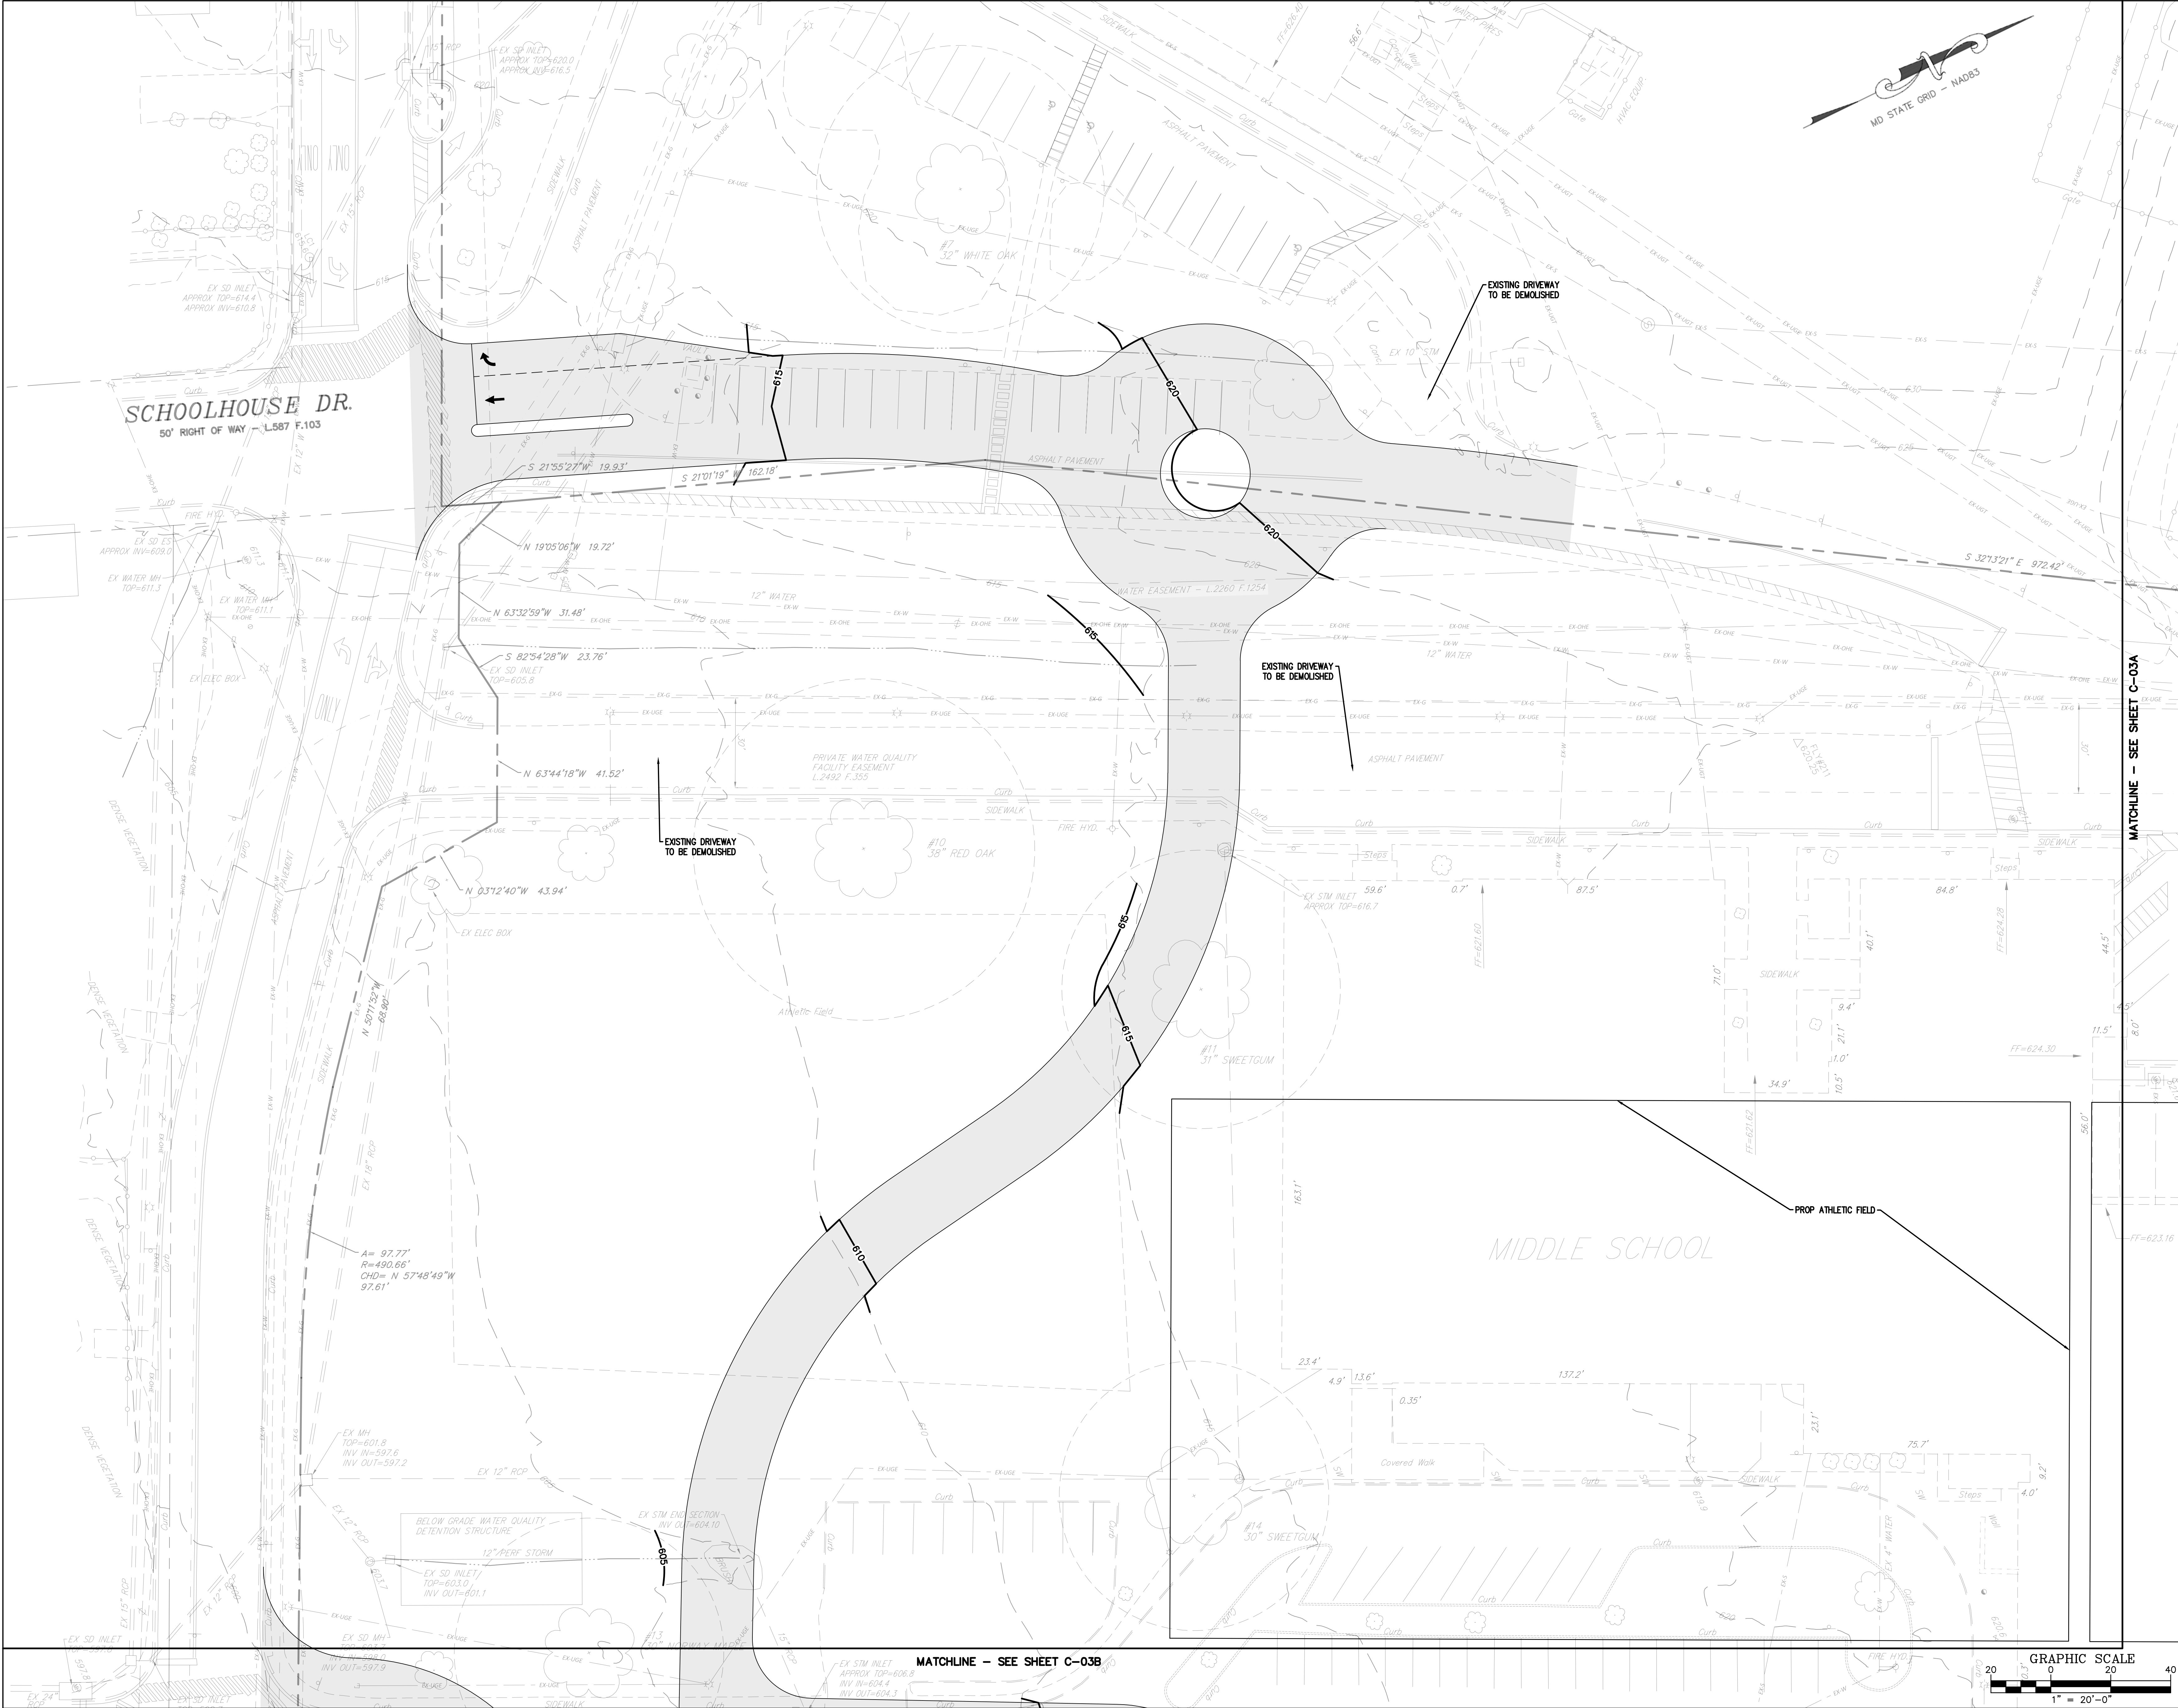

MATCHLINE - SEE SHEET C-03A

MATCHLINE - SEE SHEET C-03B

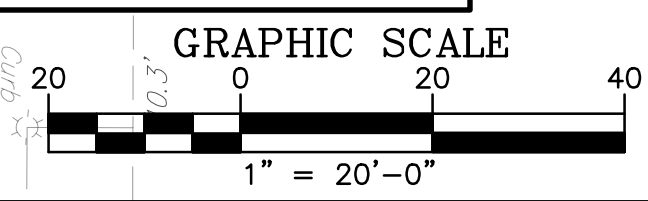

E
D
C
B
A

1 2 3 4 5 6

© 2023 The Cannon Corporation
All rights reserved. No part of this document may be reproduced, stored in a retrieval system, or transmitted in any form or by any means, electronic, mechanical, photocopying, recording, or by any information storage and retrieval system, without the prior written authorization by The Cannon Corporation.
12/1/2023 4:05:57 PM



Frederick County Public Schools

Middletown Elementary School and Middle School Replacement

CANNONDESIGN

250 West Pratt Street Suite 2100
Baltimore, MD 21201
P: 410.234.1155
F: 410.234.1160

www.cannondesign.com

CannonDesign
Architect
250 West Pratt Street, Suite 2100
Baltimore, MD 21201
410.234.1155

ADTEK Engineers, Inc.
Civil Engineer
150 South East Street, Suite 201
Frederick, MD 21701
301.662.4408

Norton Land Design
Landscape Architect
5146 Dorney Hall Drive, 2nd Floor
Ellicott City, MD 21042
443.542.9199

CannonDesign
Structural Engineer
50 Fountain Plaza, Suite 200
Buffalo, NY 14202
716.773.6800

BKM
MEP Engineer
6300 Blair Hill Lane, Suite 400
Baltimore, MD 21209
410.323.0600

Culinary Advisors
Food Service
2004 Stockton Road
Phoenix, MD 21131
301.367.1984

NOT FOR CONSTRUCTION

Professional Certification
I certify that these documents were prepared or approved by me, and that I am a duly licensed Professional Engineer under the laws of the State of Maryland, license number 26524, expiration date 07/19/2025.

Rev.	Description	Date

No.	Description	Date


Drawing Title:

DETAILED VIEW-2

Project No.: 007196.00 Checked by: SPB

C-03A

© 2023 The Cannon Corporation

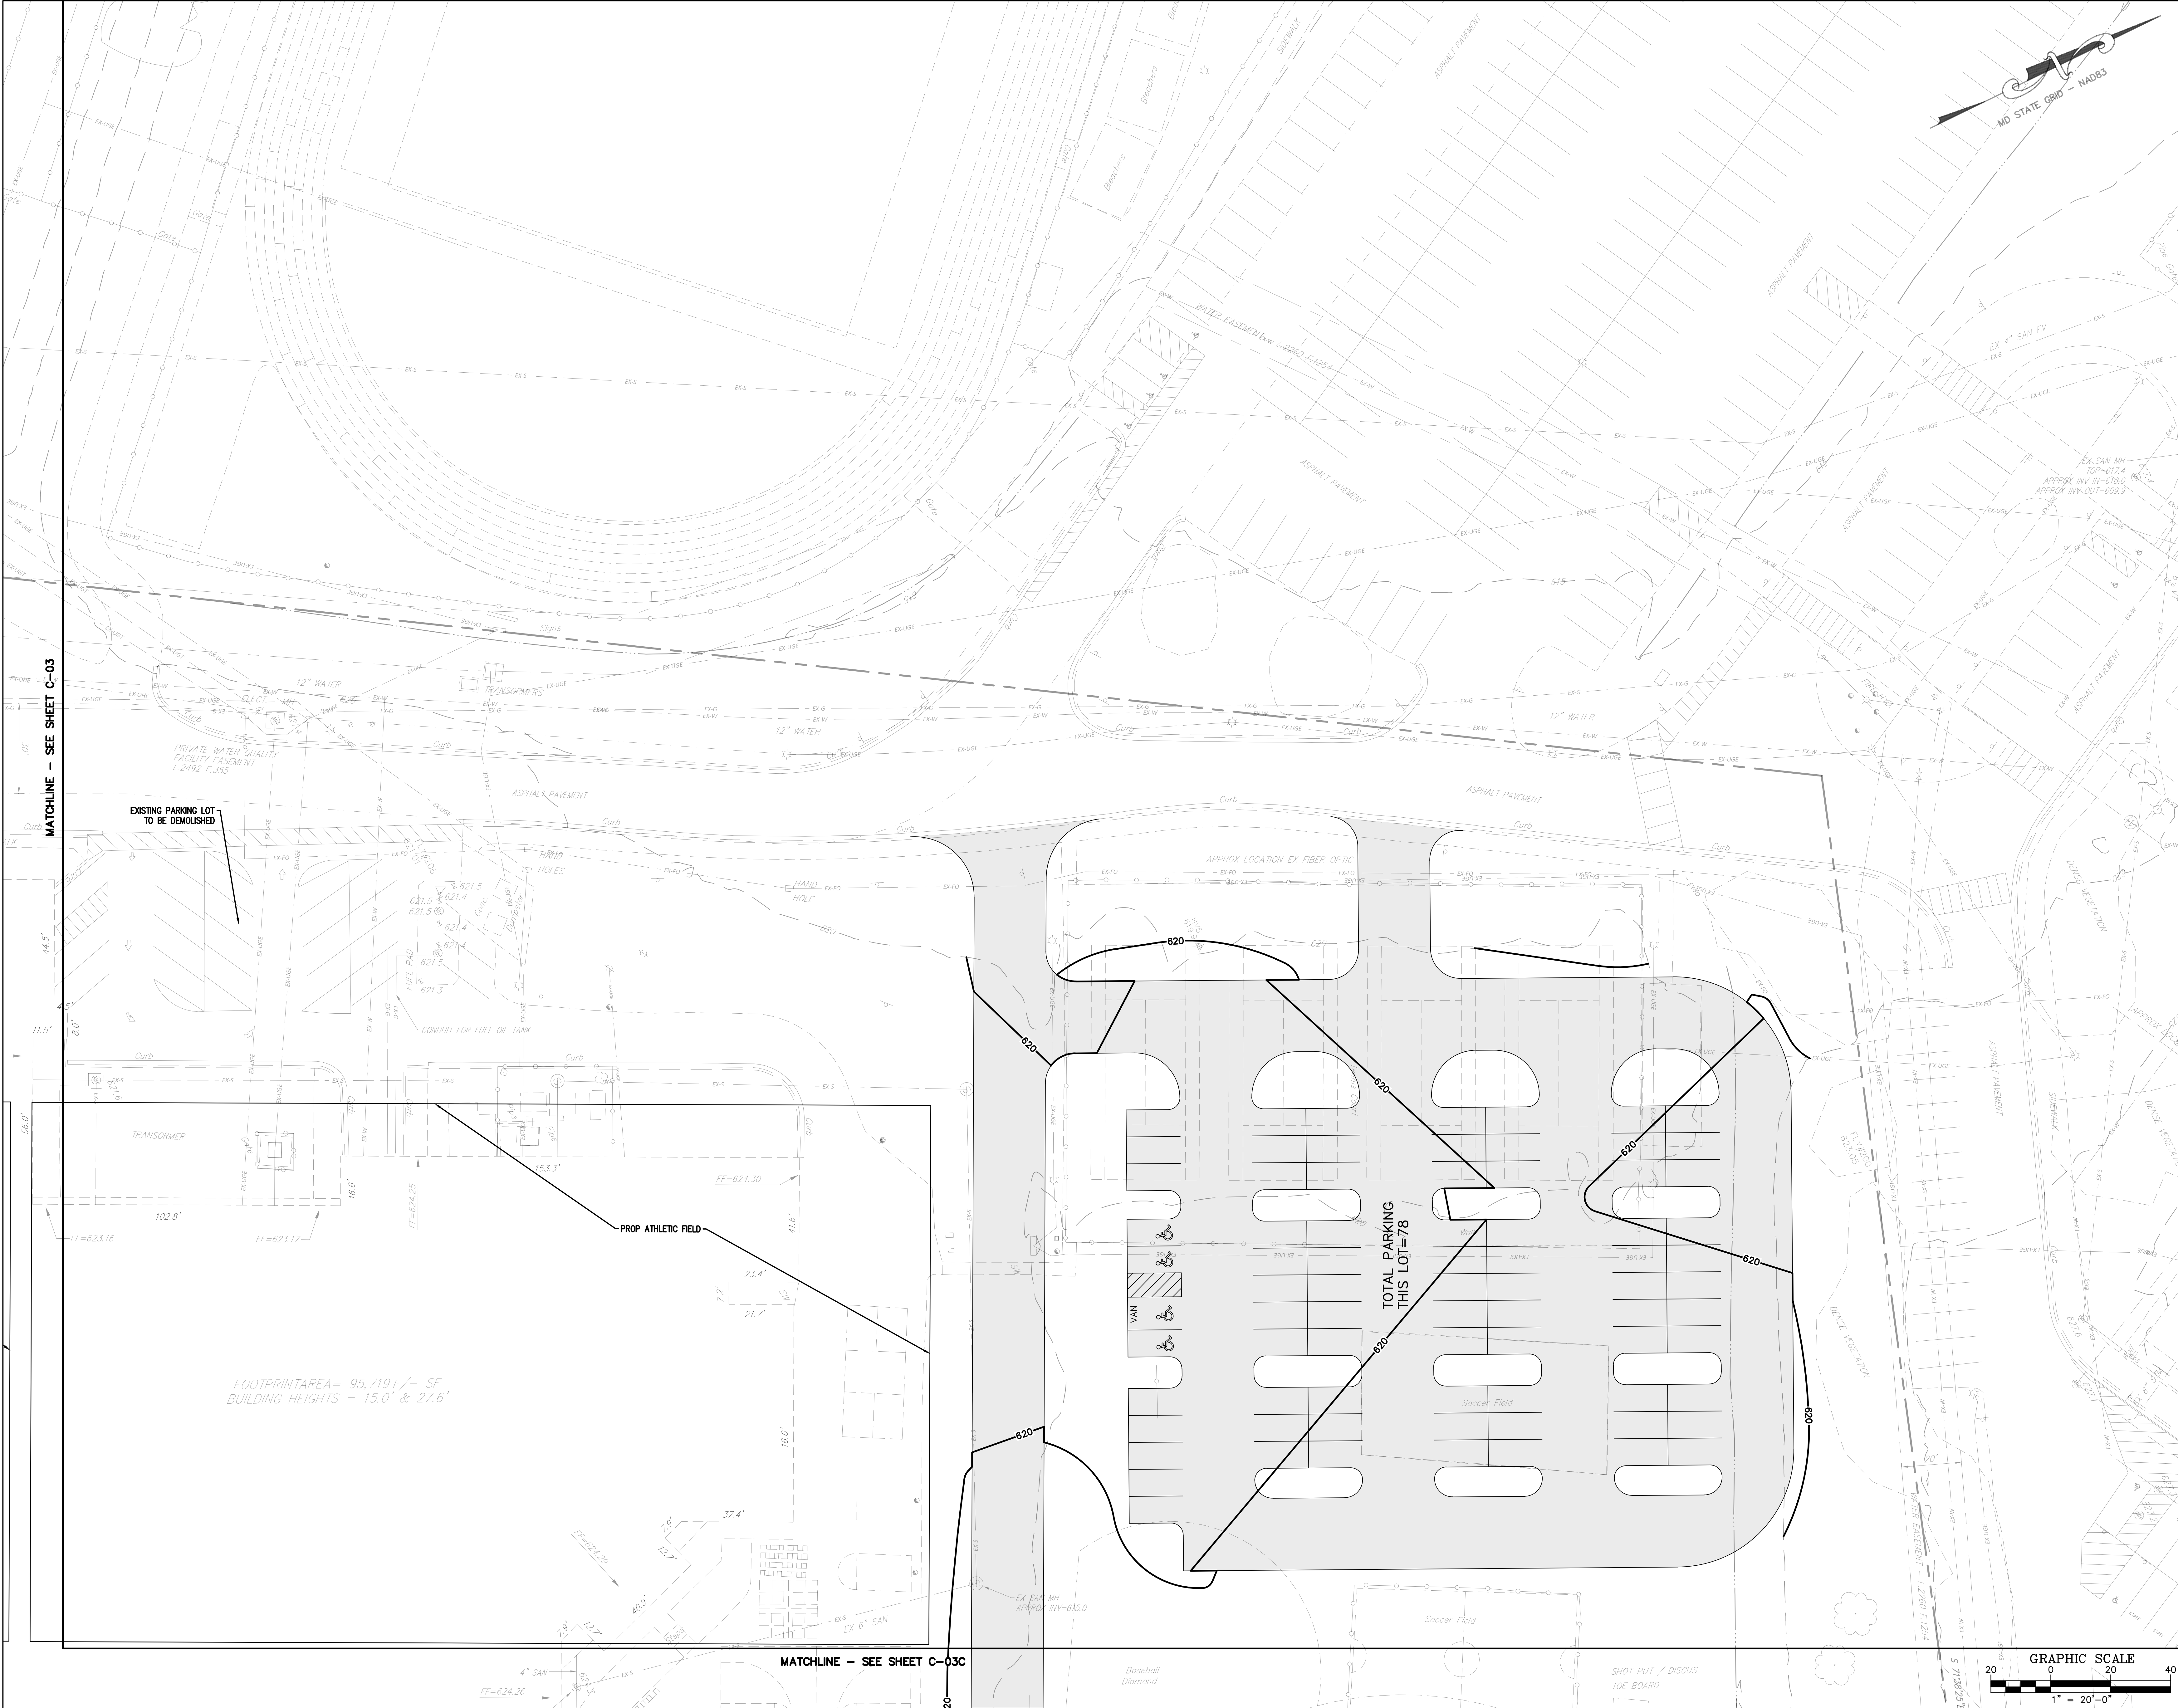


EXISTING PARKING LOT TO BE DEMOLISHED

PROP ATHLETIC FIELD

TOTAL PARKING THIS LOT=78

FOOTPRINT AREA = 95,719 +/- SF
BUILDING HEIGHTS = 15.0' & 27.6'

MATCHLINE - SEE SHEET C-03C

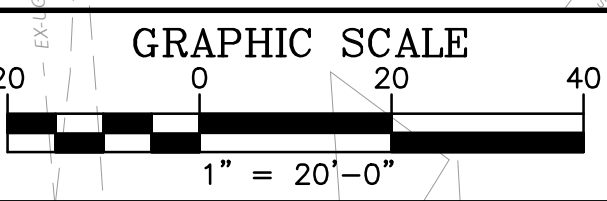

© 2023 The Cannon Corporation
All rights reserved. No part of this document may be reproduced, stored in a retrieval system, or transmitted in any form or by any means, electronic, mechanical, photocopying, recording, or by any information storage and retrieval system, without the prior written authorization by The Cannon Corporation.
12/1/2023 4:05:57 PM



Frederick County Public Schools

Middletown Elementary School and Middle School Replacement

CANNONDESIGN

250 West Pratt Street Suite 2100
Baltimore, MD 21201
P: 410.234.1155
F: 410.234.1160

www.cannondesign.com

CannonDesign
Architect
250 West Pratt Street, Suite 2100
Baltimore, MD 21201
410.234.1155


ADTEK Engineers, Inc.
Civil Engineer
150 South East Street, Suite 201
Frederick, MD 21701
301.662.4408

Norton Land Design
Landscape Architect
5146 Dorney Hall Drive, 2nd Floor
Ellicott City, MD 21042
443.542.9199

CannonDesign
Structural Engineer
50 Fountain Plaza, Suite 200
Buffalo, NY 14202
716.773.6800

BKM
MEP Engineer
6300 Blair Hill Lane, Suite 400
Baltimore, MD 21209
410.323.0600

Culinary Advisors
Food Service
2094 Stockton Road
Phoenix, MD 21131
301.367.1984

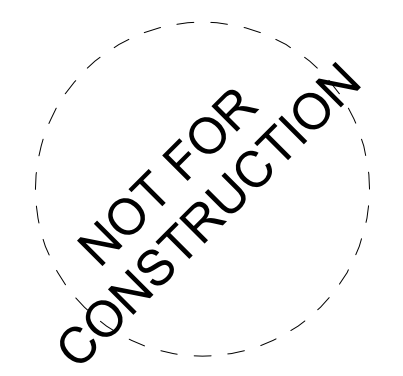

Professional Certification:
I certify that these documents were prepared or approved by me, and that I am a duly licensed Professional Engineer under the laws of the State of Maryland, license number 26524, expiration date 07/19/2025.

Rev.	Description	Date
------	-------------	------

No.	Description	Date
-----	-------------	------

Drawing Title:

DETAILED VIEW-3

Project No.: 007196.00 Checked by: SPB

C-03B

© 2023 The Cannon Corporation

MATCHLINE - SEE SHEET C-03

GREEN STREET
VARIABLE WIDTH PUBLIC SQUARE-WAY
DEDICATED BY PB. 79 P. 185



MARTHA MASON ST.
(PRIVATE)

TOTAL PARKING
THIS LOT=161

B-01

B-02

B-03

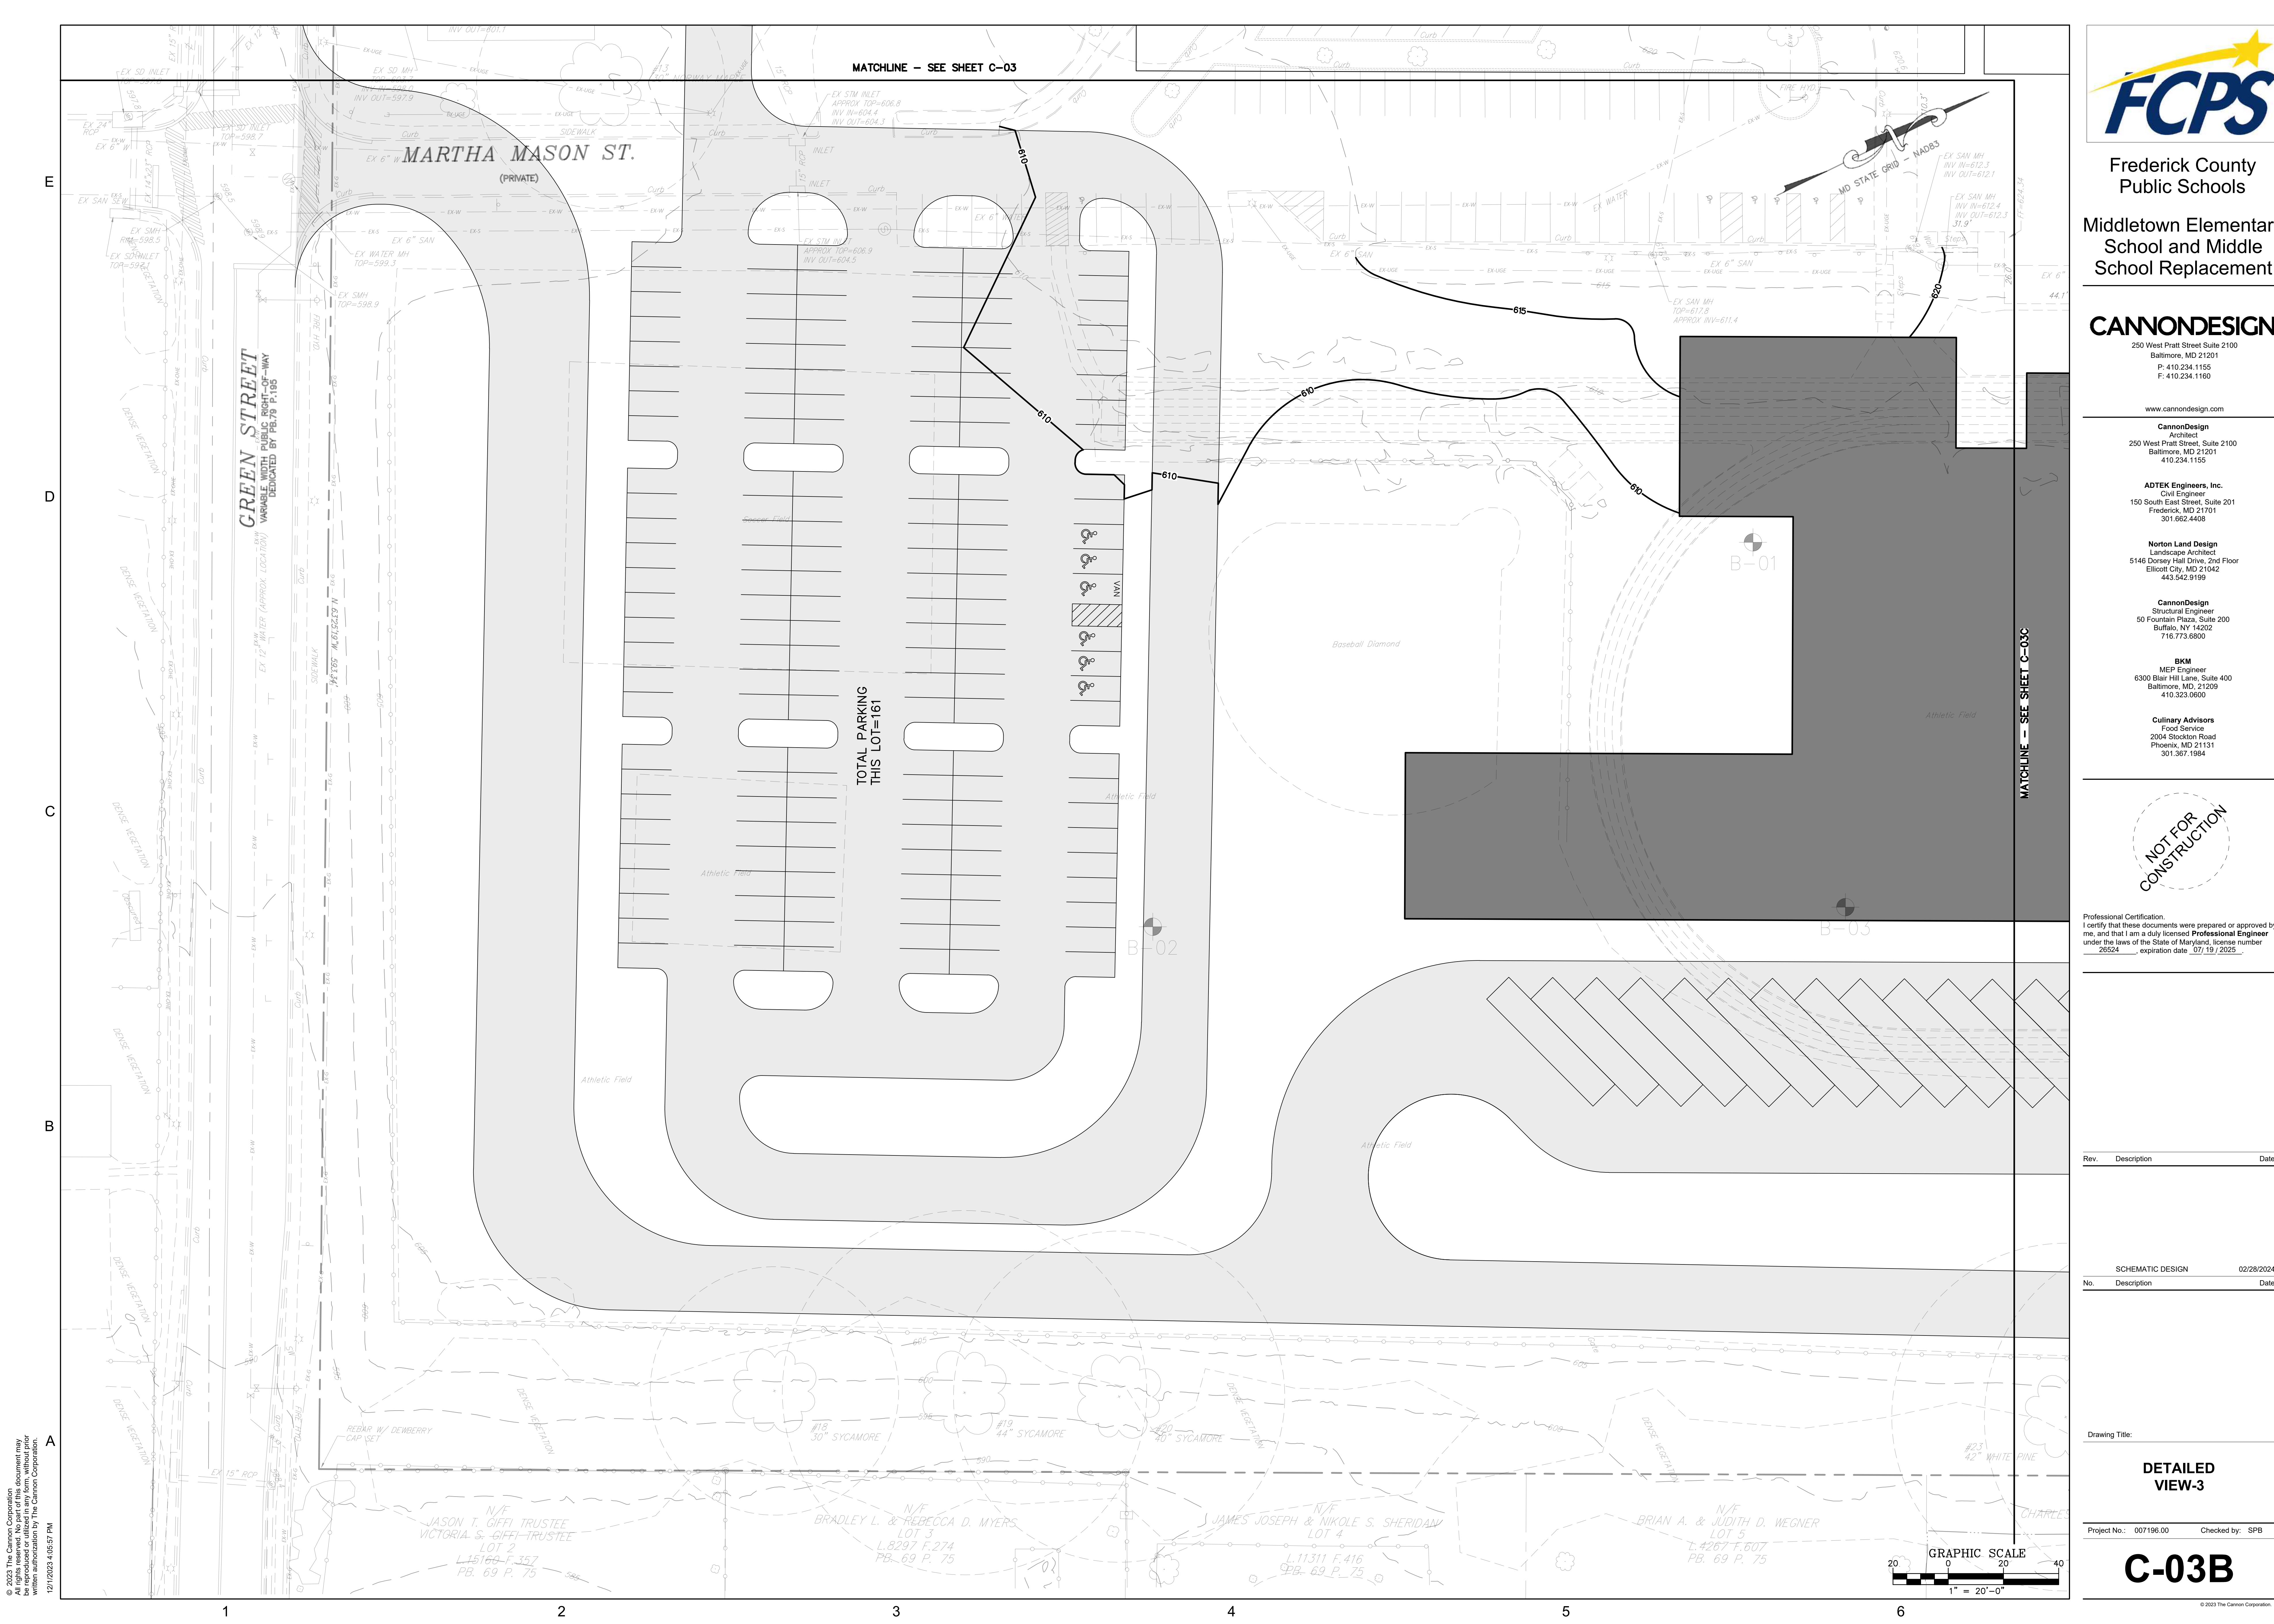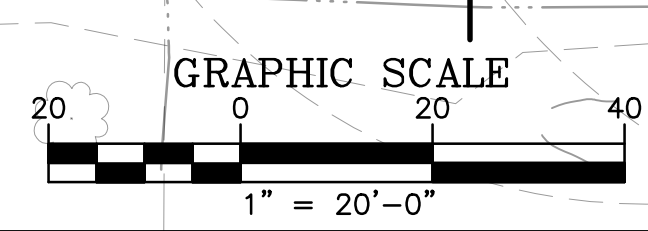

© 2023 The Cannon Corporation
All rights reserved. No part of this document may be reproduced, stored in a retrieval system, or transmitted in any form or by any means, electronic, mechanical, photocopying, recording, or by any information storage and retrieval system, without written authorization by The Cannon Corporation.
12/1/2023 4:05:57 PM



Frederick County Public Schools

Middletown Elementary School and Middle School Replacement

CANNONDESIGN

250 West Pratt Street Suite 2100
Baltimore, MD 21201
P: 410.234.1155
F: 410.234.1160

www.cannondesign.com

CannonDesign
Architect
250 West Pratt Street, Suite 2100
Baltimore, MD 21201
410.234.1155


ADTEK Engineers, Inc.
Civil Engineer
150 South East Street, Suite 201
Frederick, MD 21701
301.662.4408

Norton Land Design
Landscape Architect
5146 Dorney Hall Drive, 2nd Floor
Ellicott City, MD 21042
443.542.9199

CannonDesign
Structural Engineer
50 Fountain Plaza, Suite 200
Buffalo, NY 14202
716.773.6800

BKM
MEP Engineer
6300 Blair Hill Lane, Suite 400
Baltimore, MD 21209
410.323.0600

Culinary Advisors
Food Service
2094 Stockton Road
Phoenix, AZ 85016
301.367.1984

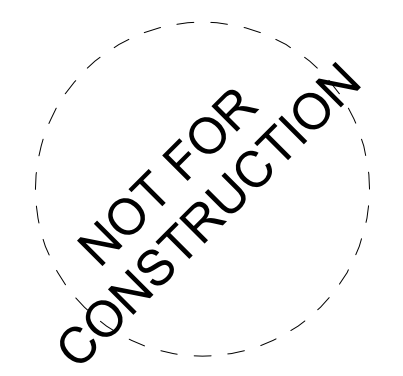

Professional Certification
I certify that these documents were prepared or approved by me, and that I am a duly licensed Professional Engineer under the laws of the State of Maryland. license number 26524 expiration date 07/19/2025

Rev.	Description	Date
------	-------------	------

No.	Description	Date
-----	-------------	------


Drawing Title:

DETAILED VIEW-4

Project No.: 007196.00 Checked by: SPB

C-03C

© 2023 The Cannon Corporation

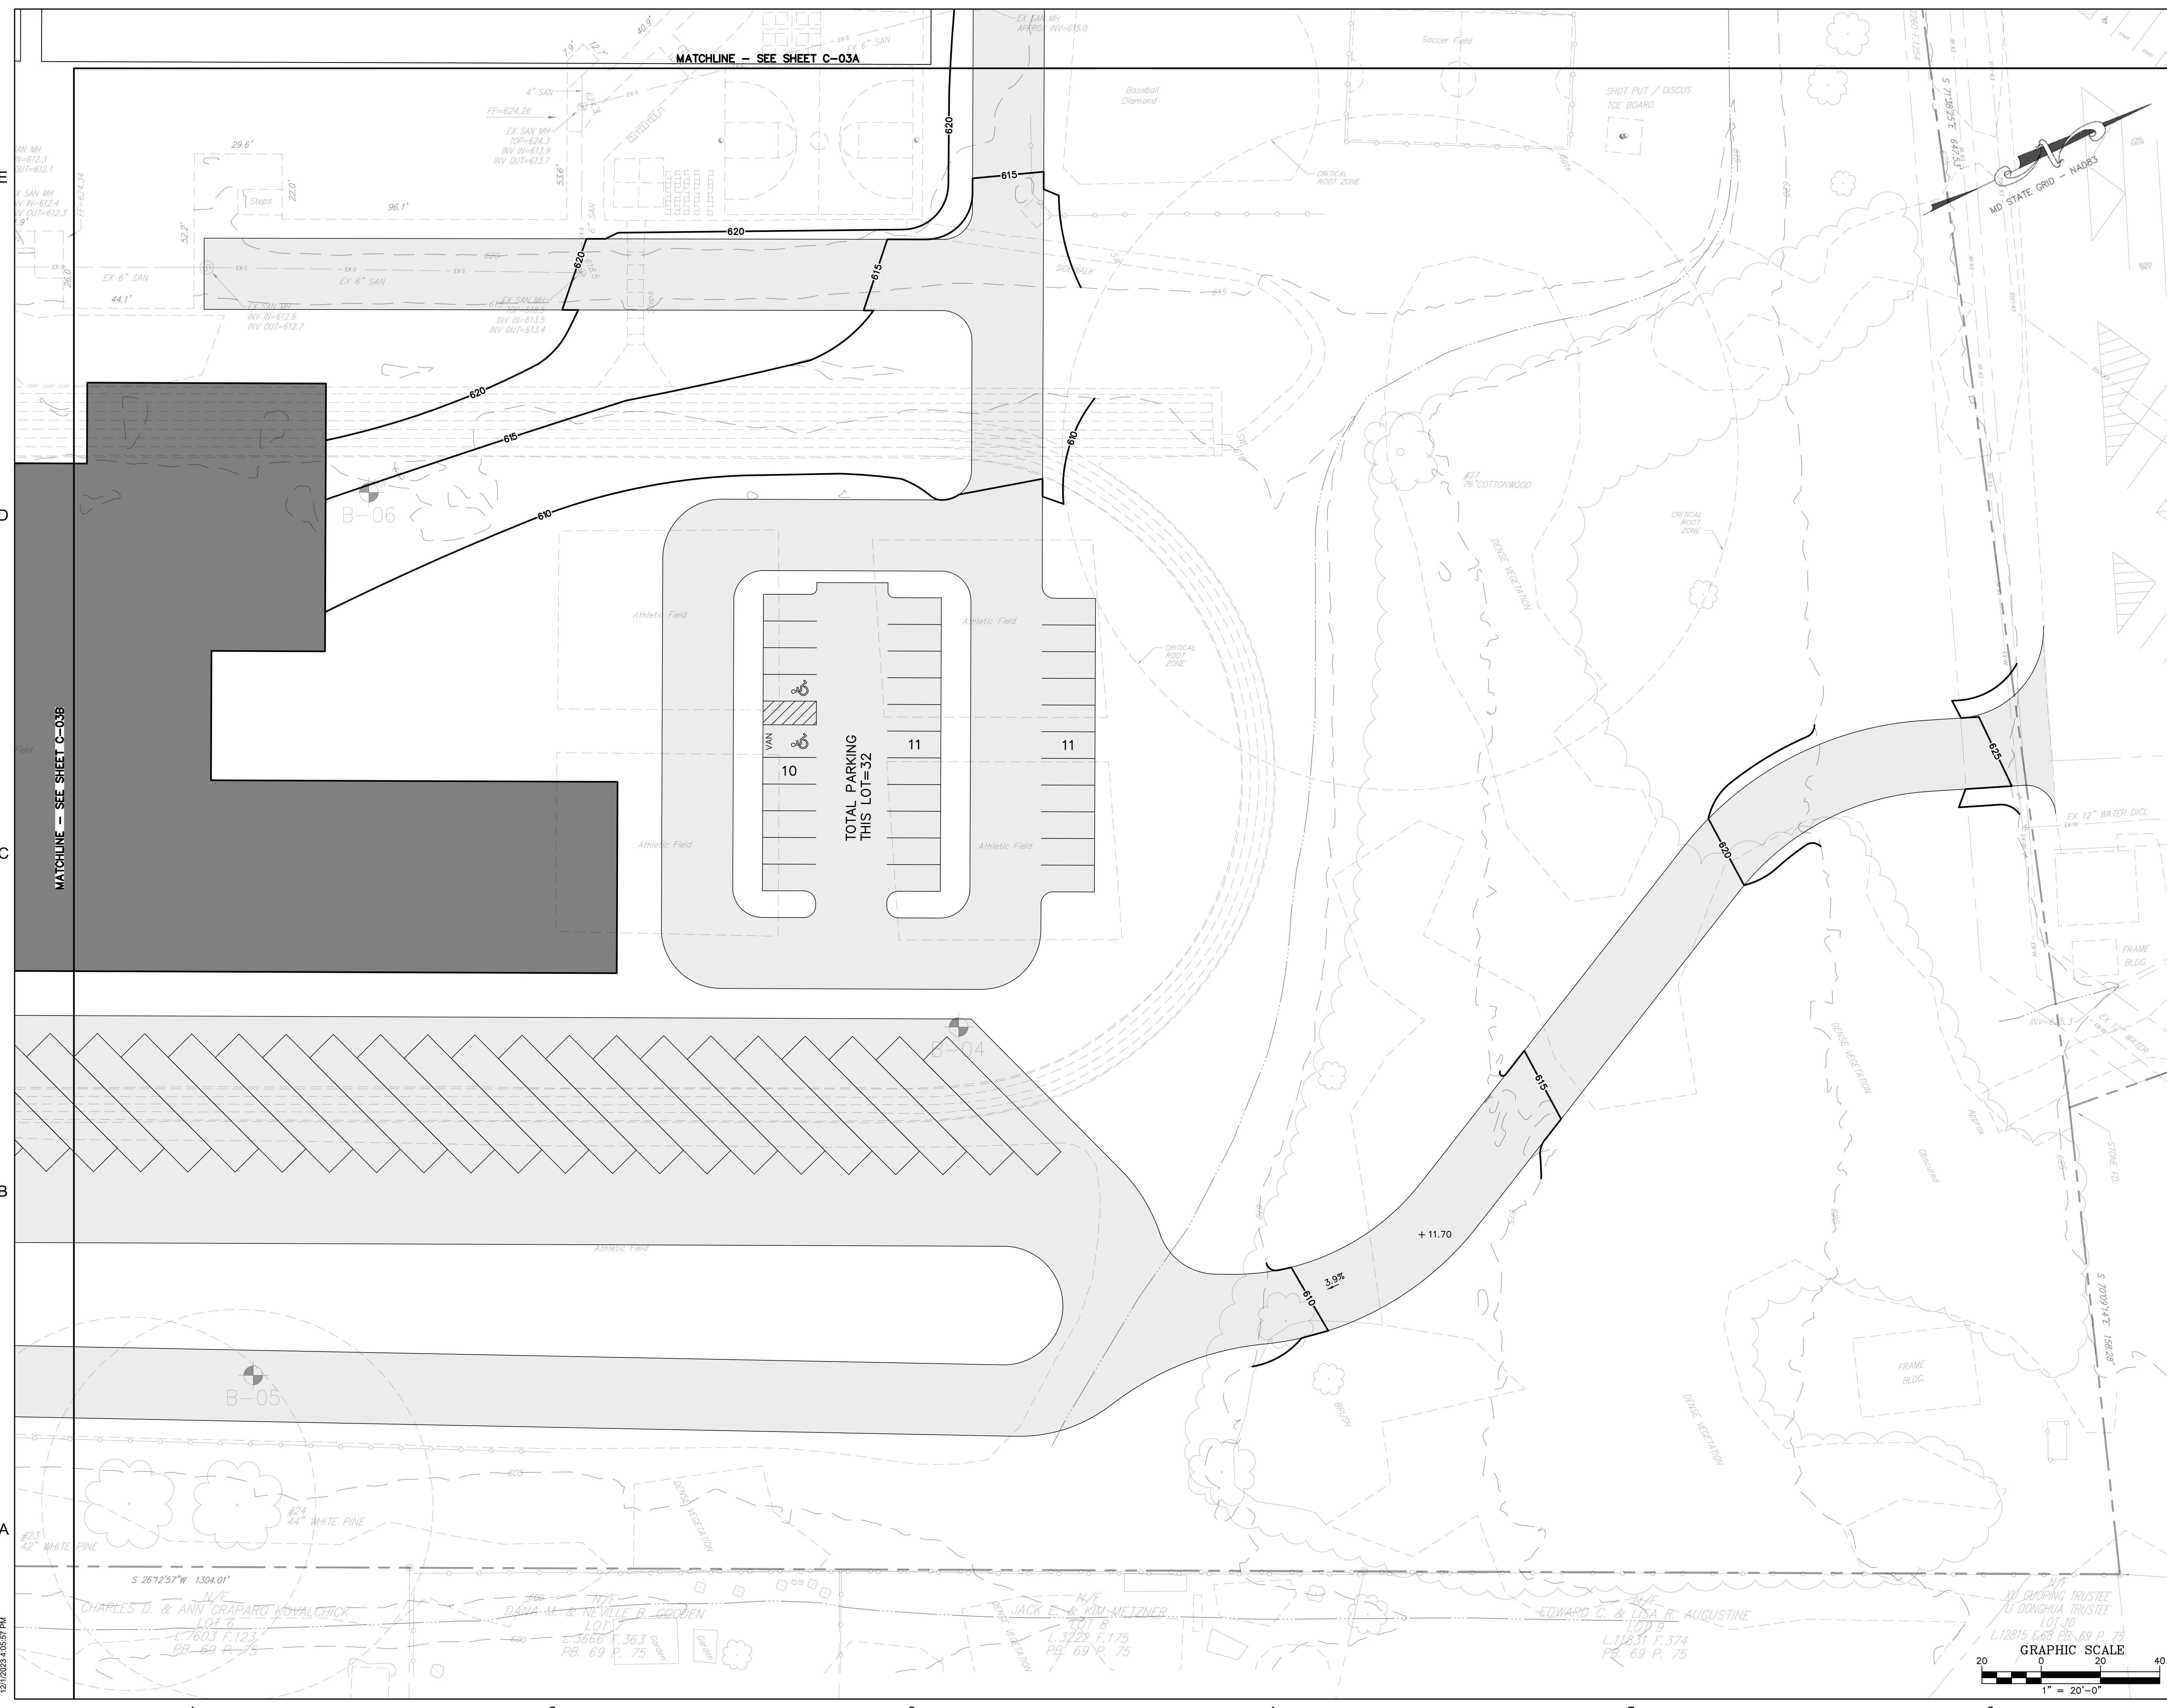

© 2023 The Cannon Corporation
All rights reserved. No part of this document may be reproduced, stored in a retrieval system, or transmitted in any form or by any means, electronic, mechanical, photocopying, recording, or by any information storage and retrieval system, without the prior written authorization by The Cannon Corporation.
12/1/2023 4:05:57 PM

